


DUALROOF

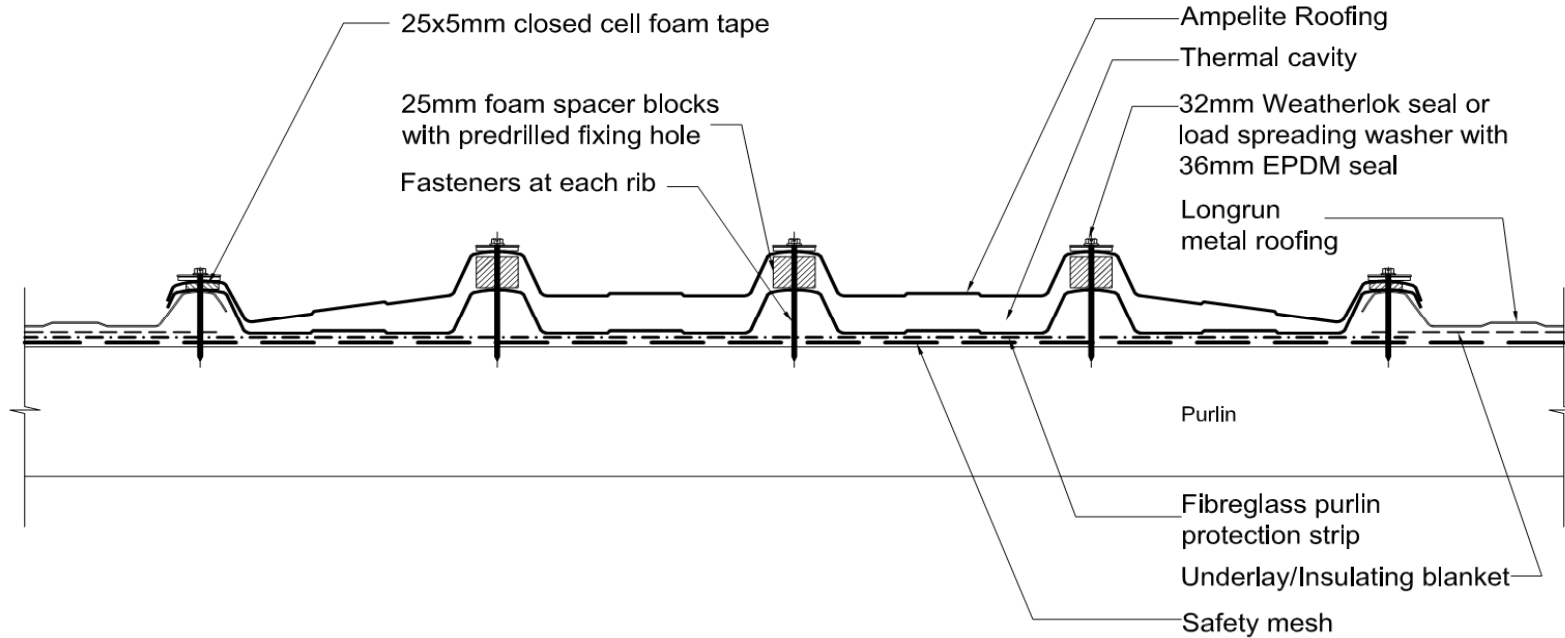

Ampelite Dualroof MAX Profile